


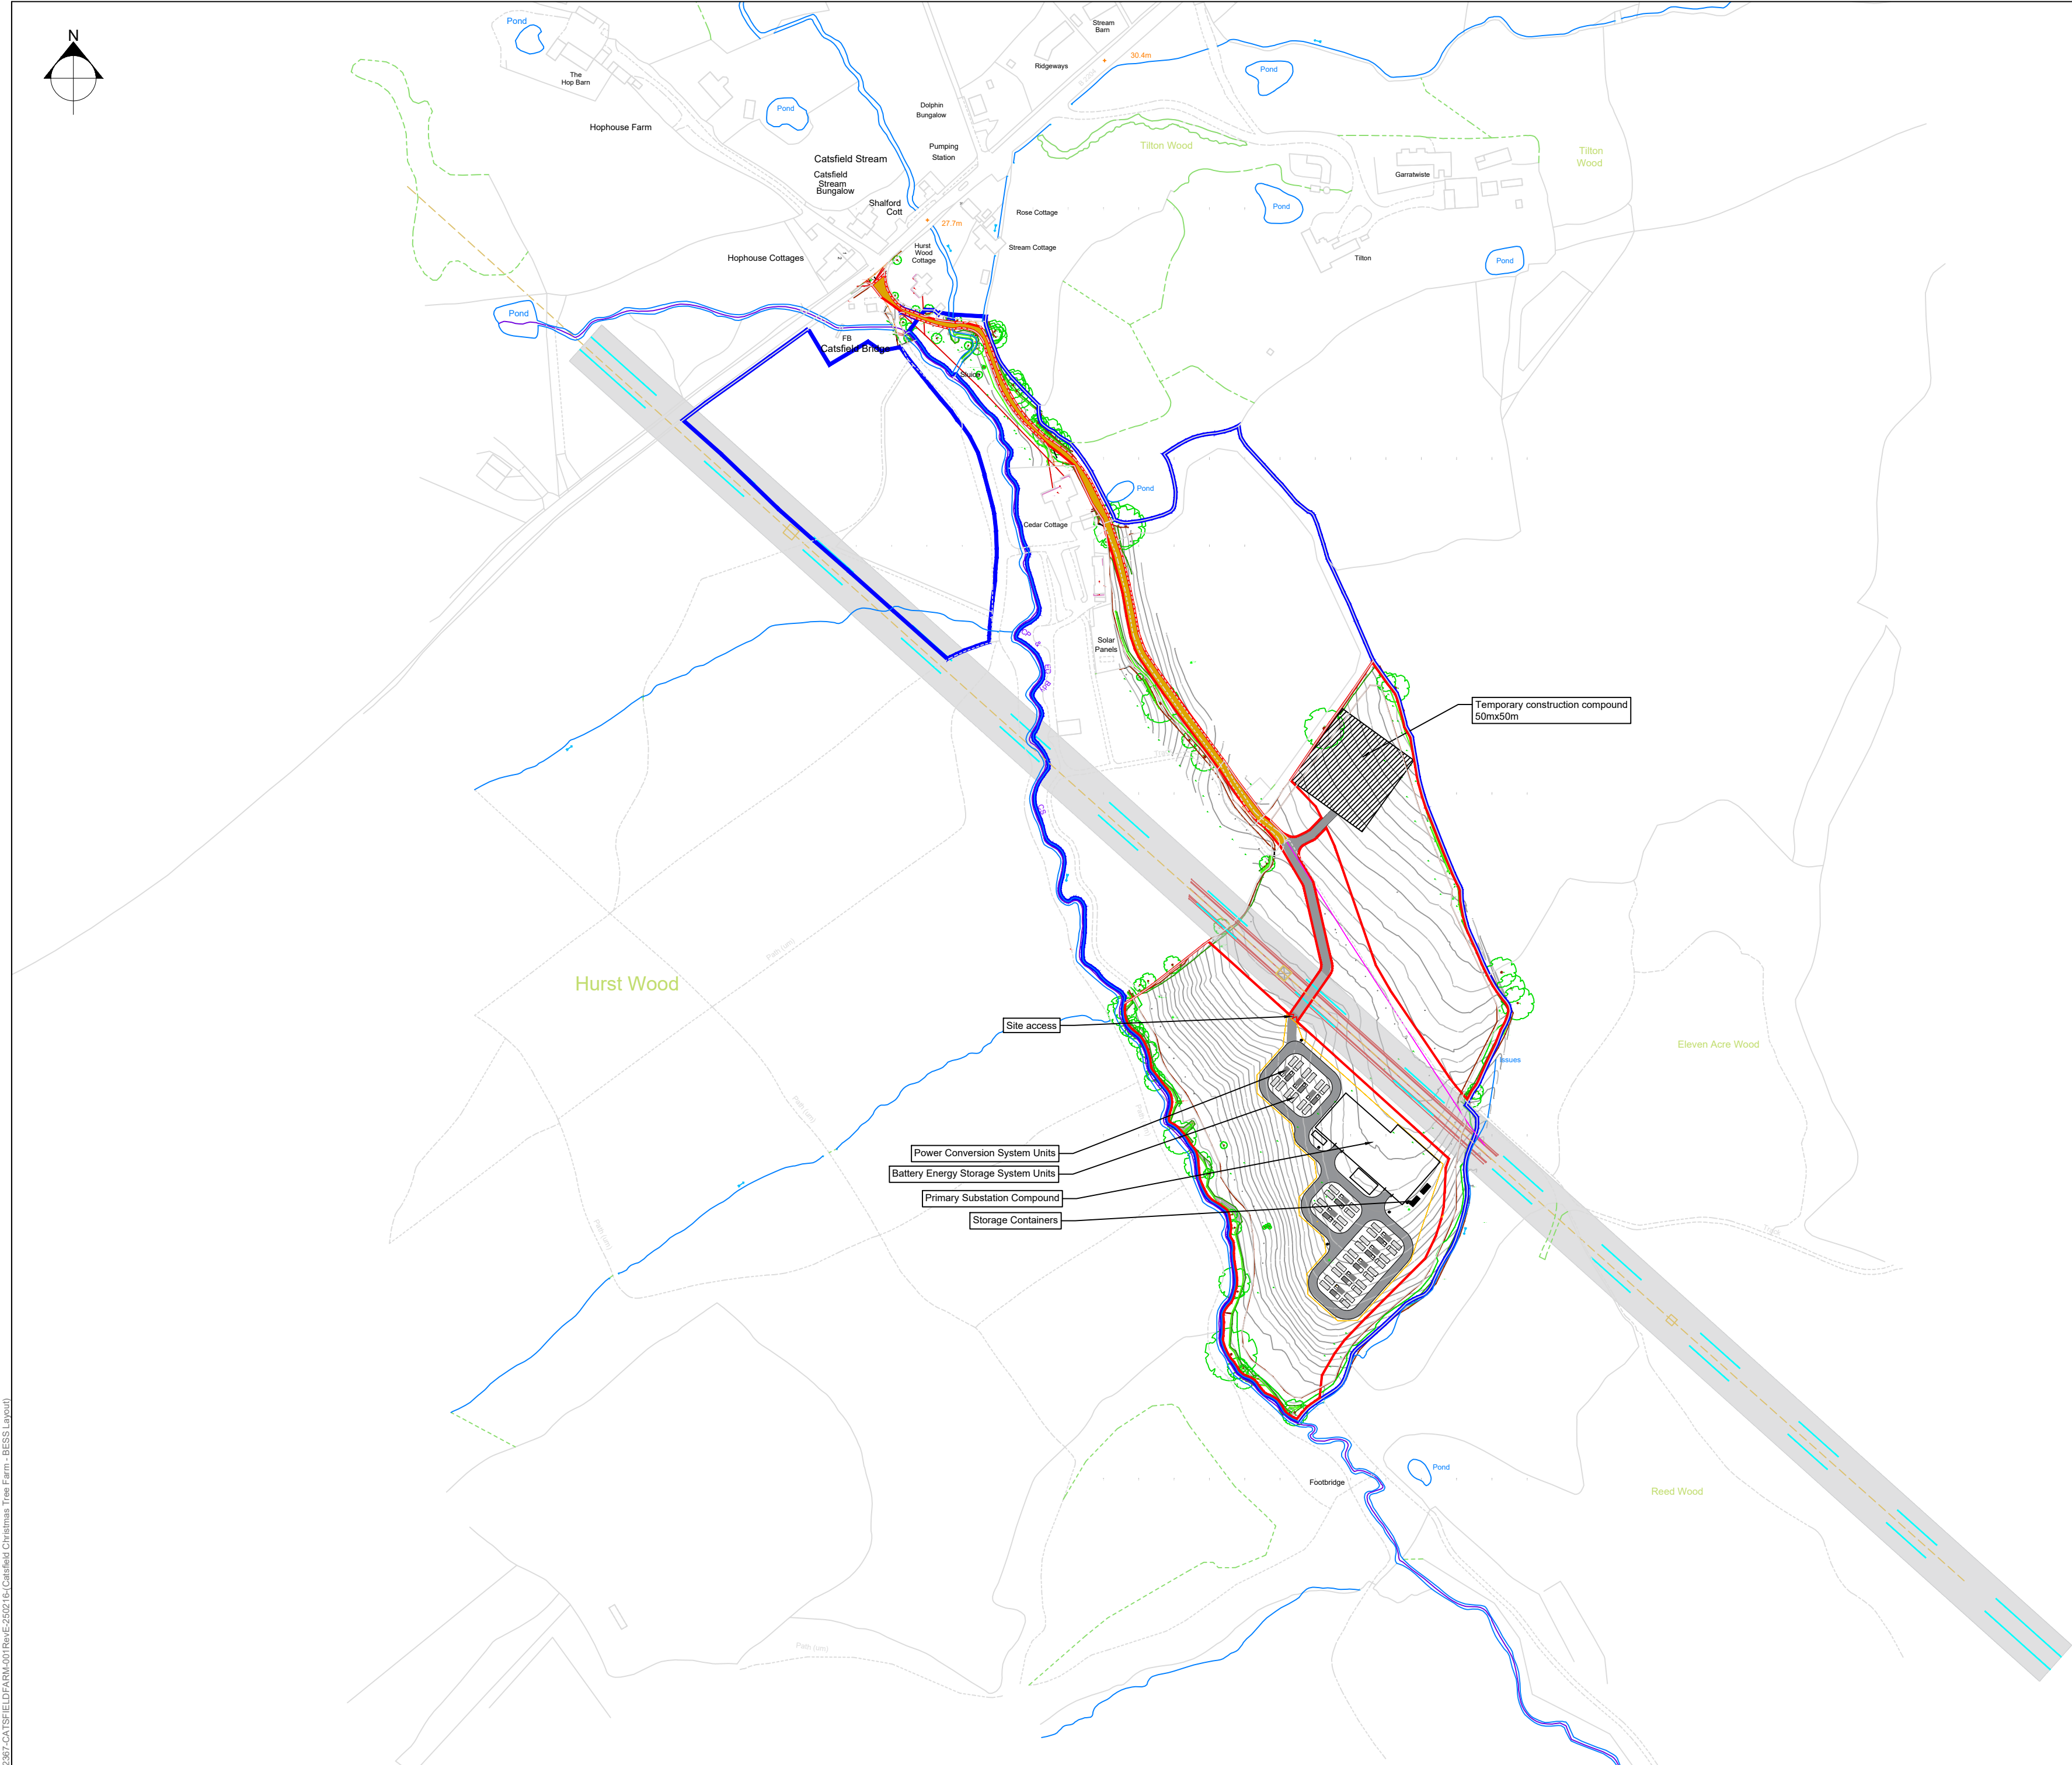


- Notes**
1. Verifying Dimensions: The contractor shall verify dimensions against such other drawings or site conditions as pertain to this part of the work.
  2. Existing Services: Any information concerning the location of existing services (above and below ground) indicated on this drawing is intended for general guidance only. All services should be checked on site prior to any work commencing.
  3. If received electronically it is the recipients responsibility to print to correct scale. Only written dimensions should be used.
  4. © Crown copyright and database rights 2023 Ordnance Survey 0100031673.

## LEGEND

- SITE BOUNDARY
- LANDOWNER BOUNDARY
- SECURITY FENCE
- ACCESS TRACK
- EXISTING TRACK
- PRoW
- OVERHEAD LINE
- ▲ GATE

|     |                               |    |    |            |
|-----|-------------------------------|----|----|------------|
| E   | Topo added and layout amended | JP | DR | 18/02/2025 |
| D   | Layout amended                | JP | HB | 04/11/2024 |
| C   | Internal access amended       | JP | DR | 21/11/2024 |
| B   | Red line and layout amended   | JP | DR | 27/08/2024 |
| A   | Layout amended                | JP | DR | 15/07/2024 |
| Rev | Description                   | By | CB | Date       |

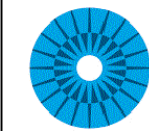

**ELGIN  
ENERGY**

[+44 \(0\) 208 068 4240](tel:+44202080684240)  
[+353 \(0\) 1 660 0190](tel:+3532016600190)  
[www.elgin-energy.com](http://www.elgin-energy.com)  
London | Dublin | Sydney

Project **CATSFIELD CHRISTMAS  
TREE FARM**

Title **BESS LAYOUT**

|                        |            |                       |
|------------------------|------------|-----------------------|
| Status                 | Drawn By   | PM/Checked by         |
| DRAFT                  | JP         | DR                    |
| Site Ref               | Scale @ A2 | Original Date Created |
| 2367                   | 1:2500     | 11/06/2024            |
| Drawing Number         | Rev        |                       |
| 2367-CATSFIELDFARM-001 | E          |                       |